


SECTION A-A APPROACH AND SIDEWALK

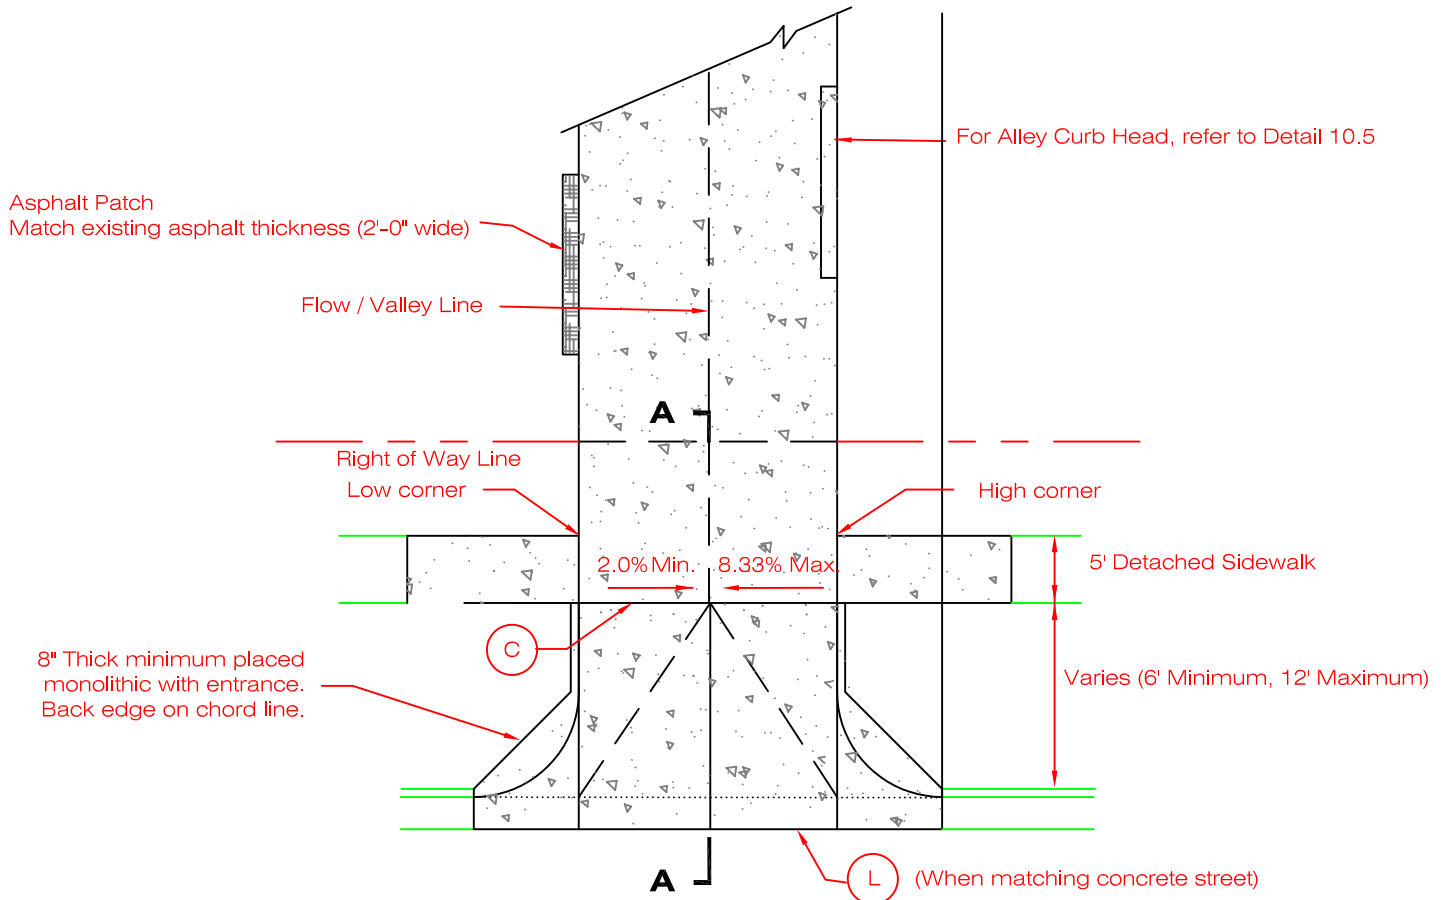

NOTES:

1. Asphalt Patch may be required. See Detail 12.0.
2. Any sidewalk sections remaining or replaced must be larger than 4' x 4'.
3. For (C) and (L) joints, refer to Detail 11.2.
4. Alley and alley approach thickness = 8"
5. Approach Widening may be modified for areas with adjacent curb cuts only with the approval of the Engineer.
6. Site conditions may require transitioning adjacent sidewalk outside alley limits in order to meet alley grades.

DATE: 5/05

CITY & COUNTY OF DENVER

PUBLIC WORKS

STD. DWG NO.

**ALLEY APPROACH (WITH DETACHED SIDEWALK)
HISTORIC DISTRICT**



10.2A