


NOTES:

1. Transverse Contraction Joint spacing should not exceed 150% of the Longitudinal Joint spacing.
2. Construction Joint locations are dependent on traffic control constraints and contractors' placement sequence.

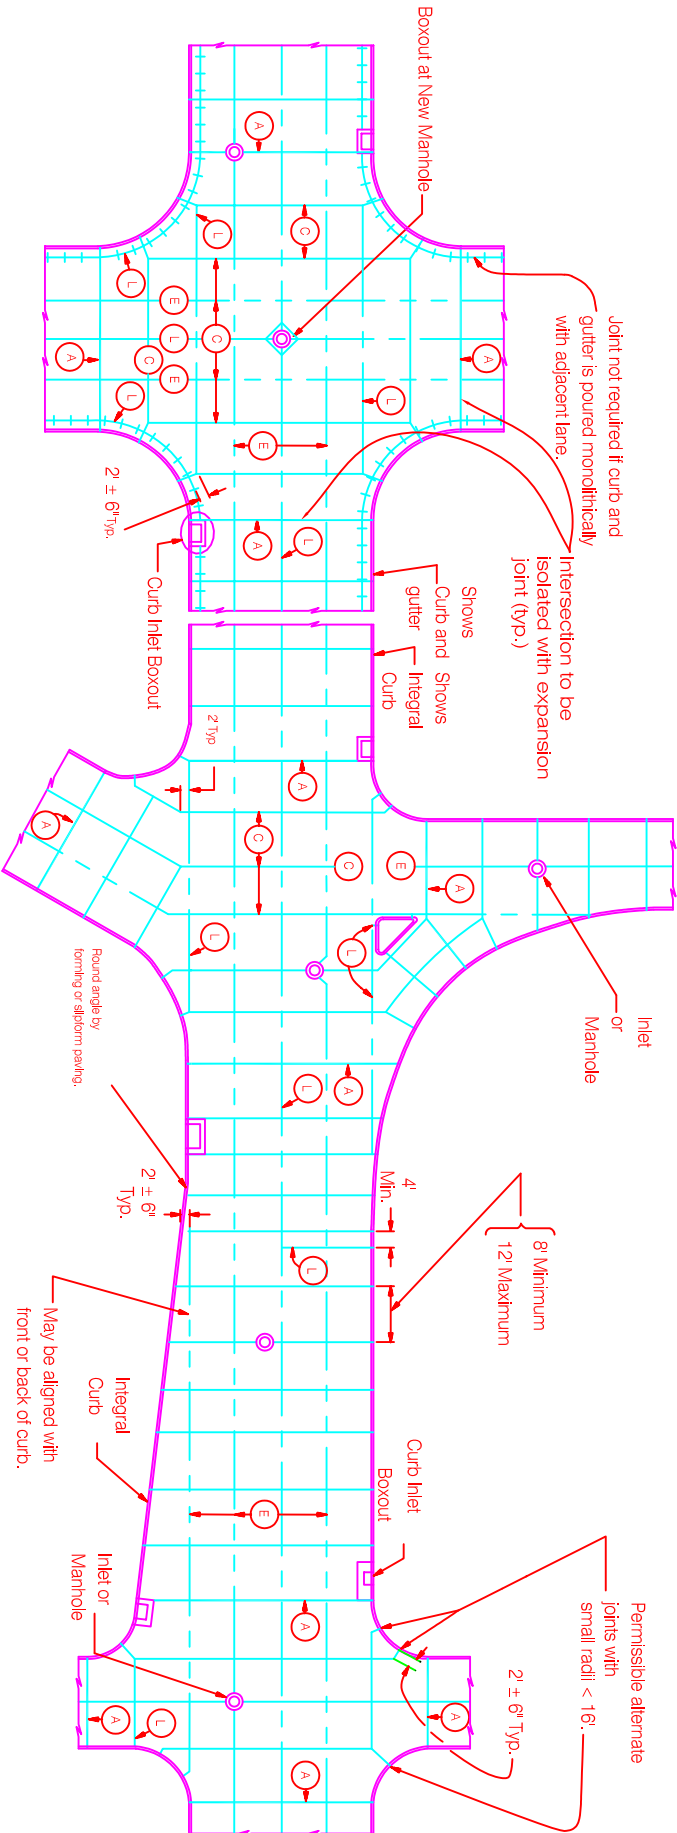

DATE: 5/05

