


WEST MEXICO AVE.

MATCH LINE

WEST COLORADO AVE.

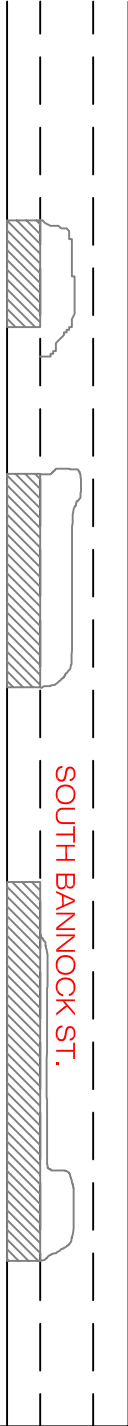

SOUTH BANNOCK ST.

LEGEND




SHOULDER EXCAVATION COMPLETED IN THIS AREA



ESTIMATED EXTENT OF CONTAMINATION

WEST COLORADO AVE.

MATCH LINE

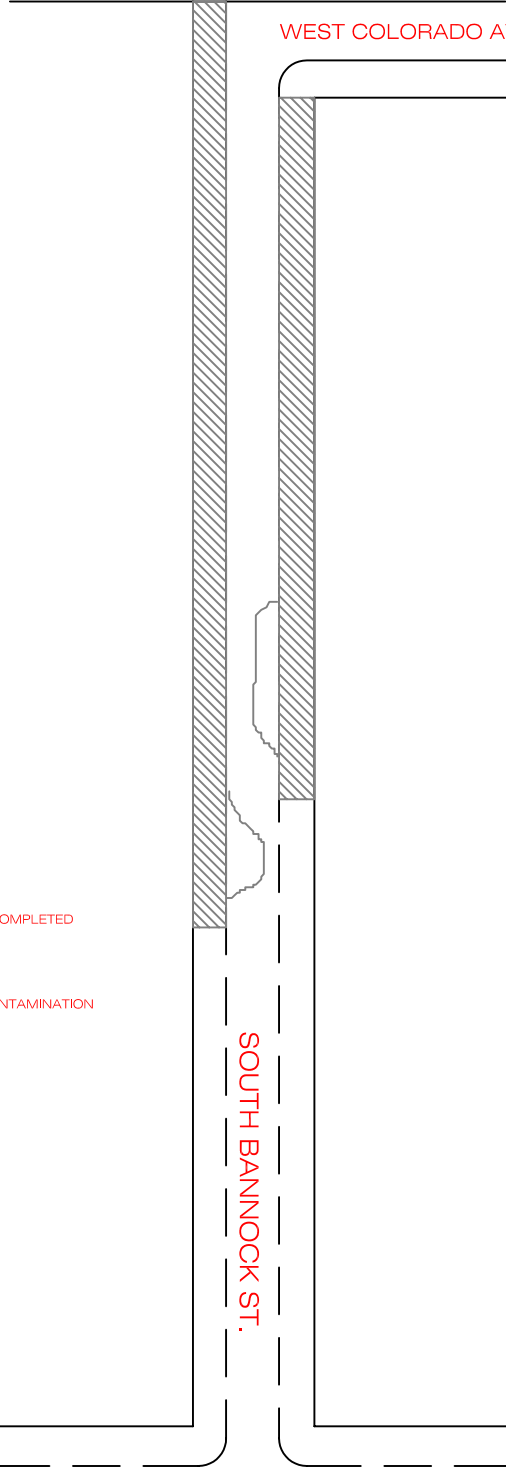

SOUTH BANNOCK ST.

WEST JEWELL AVE.

DATE: 5/05

CITY & COUNTY OF DENVER

PUBLIC WORKS

STD. DWG NO.

RADIUM STREETS (Continued)



14.1