

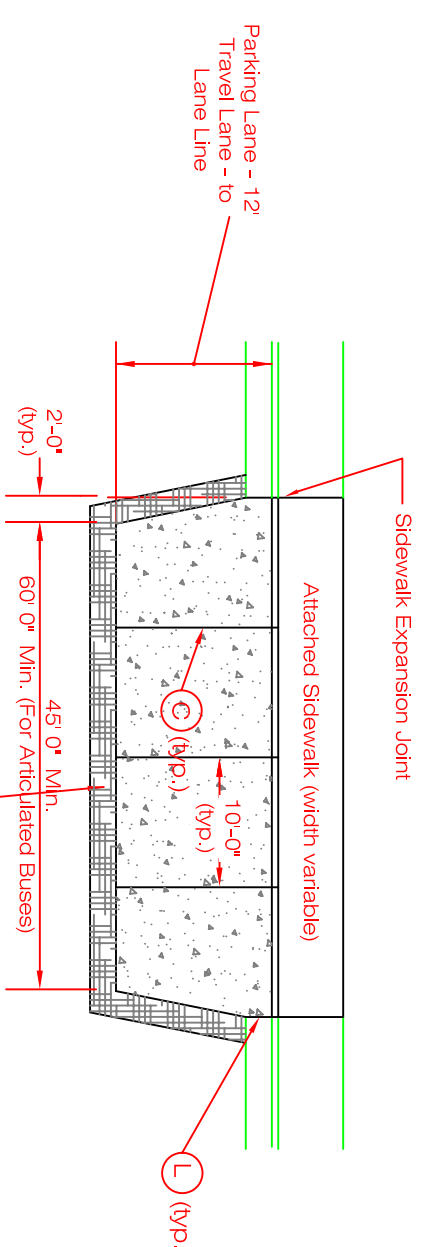


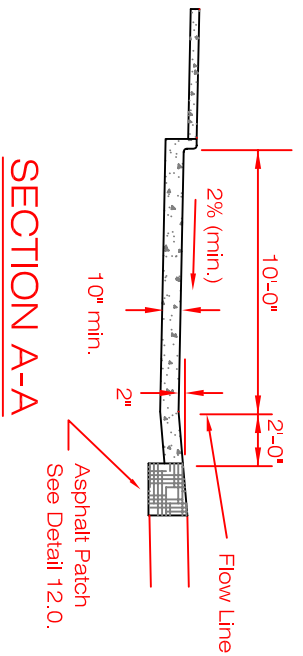

DATE: 5/05

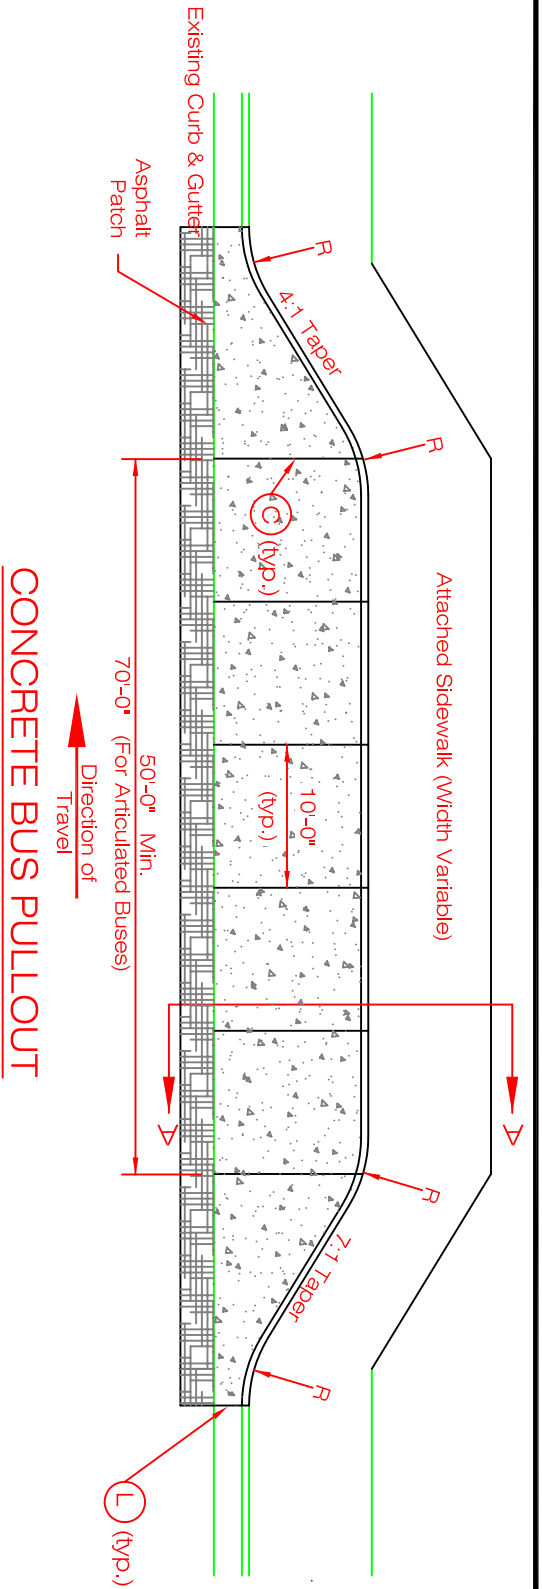

CONCRETE BUS PAD

For Asphalt Patch See Detail 12.0.

- NOTES:
1. Length of bus pad may vary to fit site conditions.
 2. All pads shall be 10" thick concrete.
 3. See Detail 11.2 for pavement joint requirements.
 4. R = 10' Radius