


# Storm Drainage and Sanitary Sewer Construction Detail and Technical Specifications Alley Patching (Resurfacing) Specs.

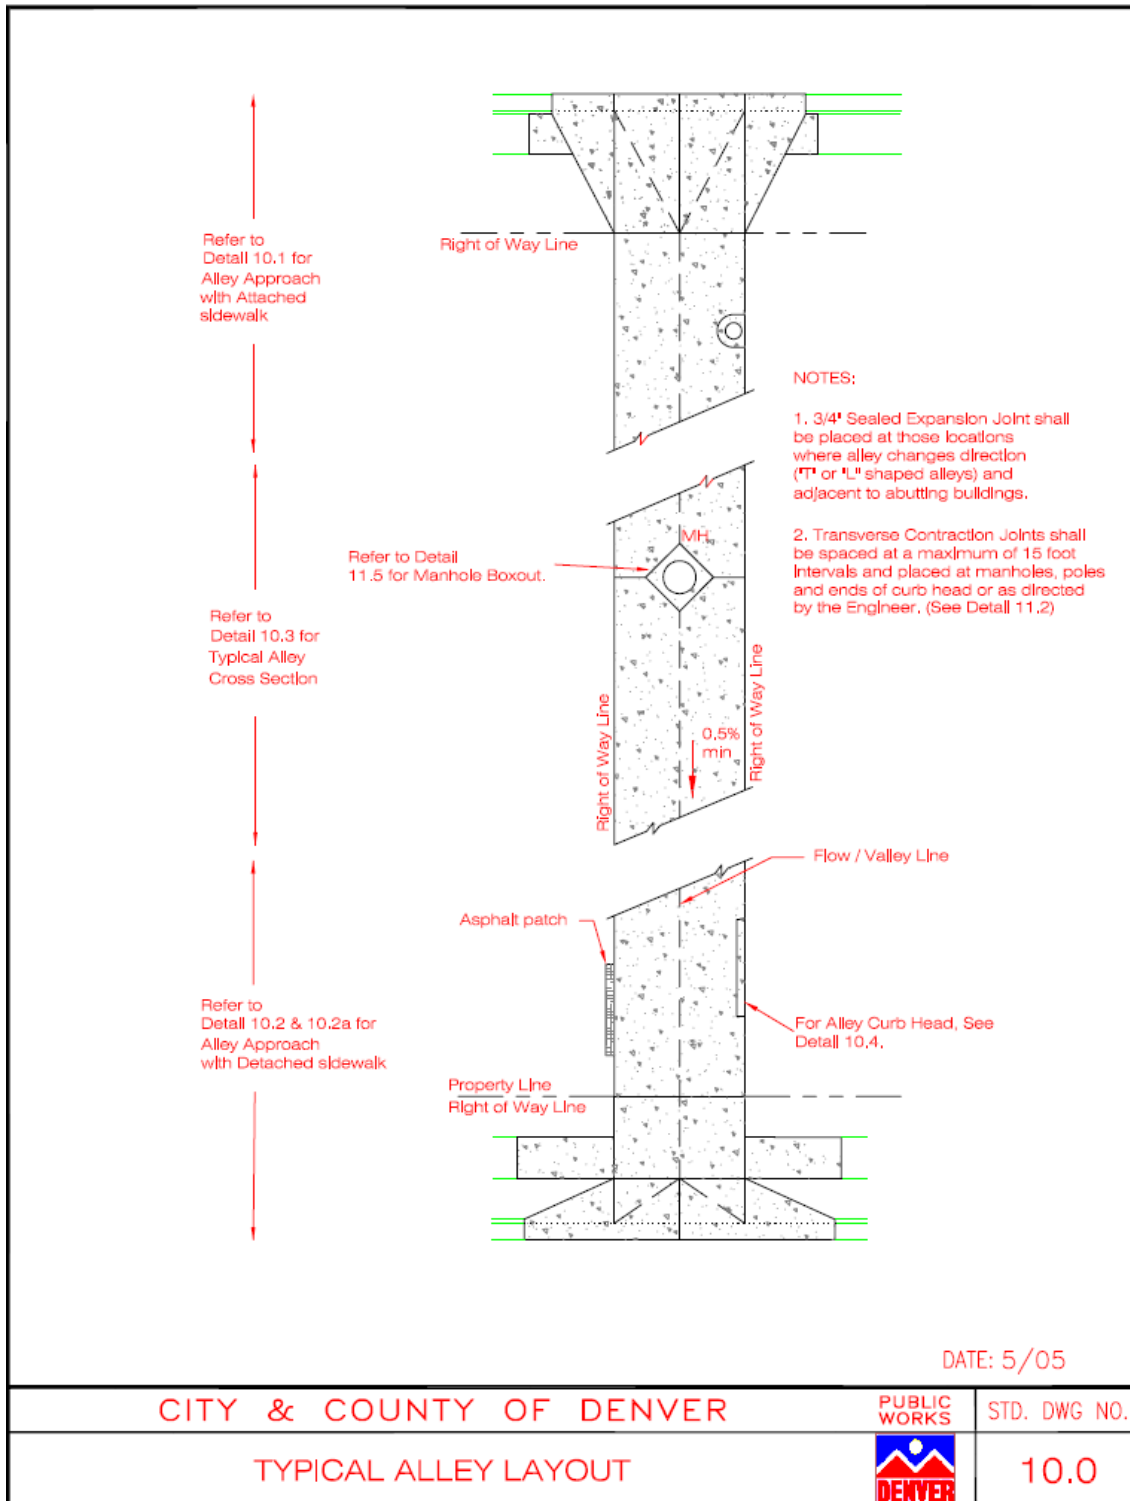

Minor Projects 10.0