



6. Construction Staging Pad

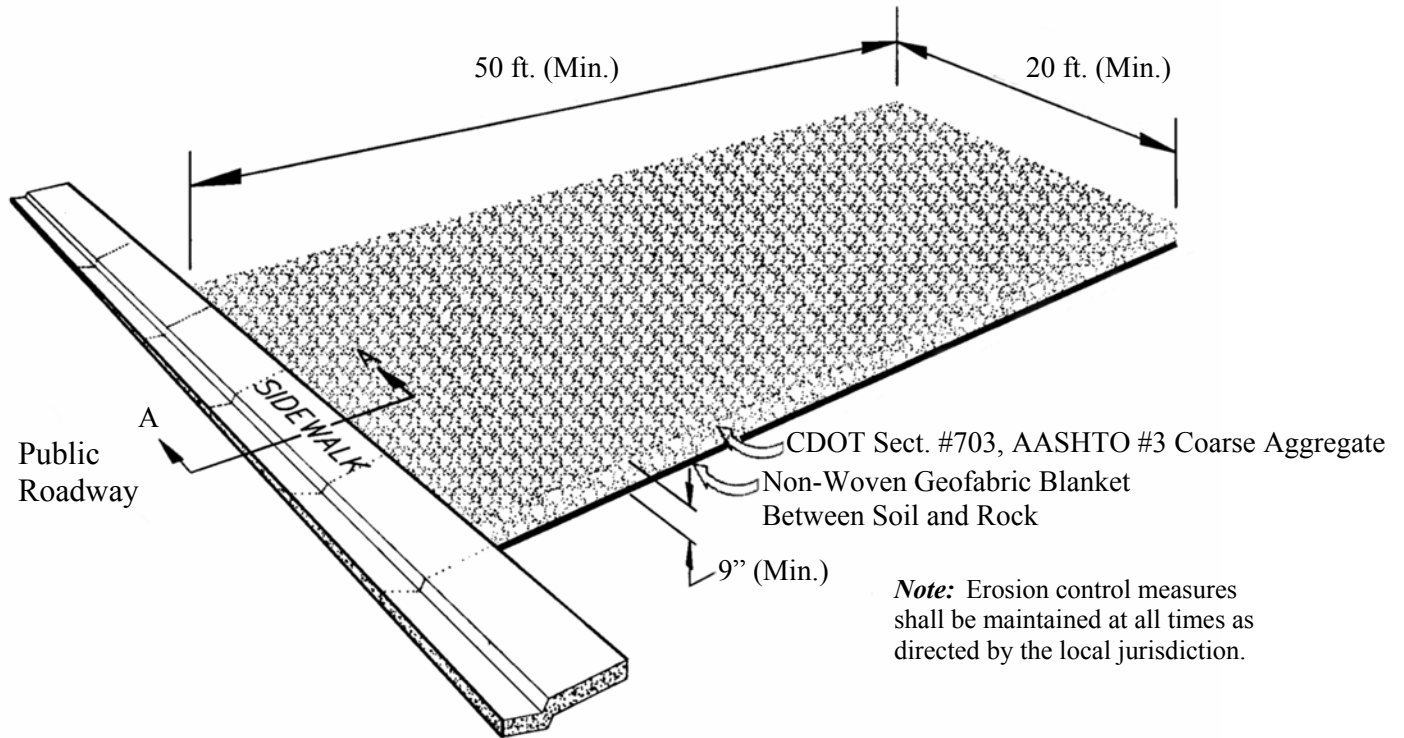

Note: Erosion control measures shall be maintained at all times as directed by the local jurisdiction.

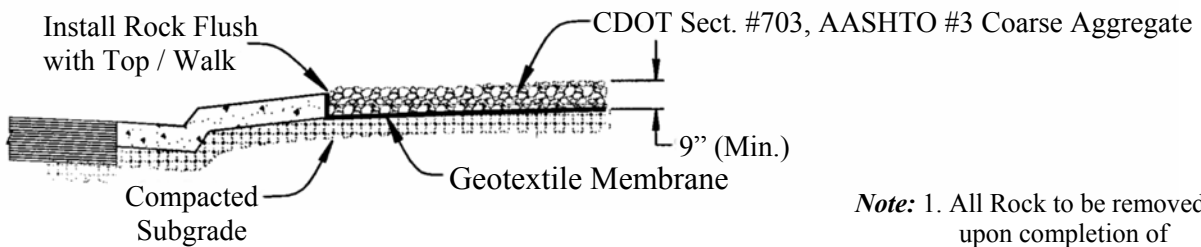

Section A-A
-NTS-

Note: 1. All Rock to be removed upon completion of construction.

2. Public roadway to be kept clean and free of mud, dirt and debris at all times.