


 <b>HIGHWAY TECHNOLOGIES</b> Rental - Sales - Service Traffic Control - Sign Manufacturing & Installation - Guardrail Sales & Installation - Pavement Marking - Contractor Supplies.	<b>Traffic Control Division</b> 2385 S. Lipan St. Denver, Colorado 80232 Phone: (303) 922-7815 Fax: (303) 922-5433
	<b>TRAFFIC CONTROL PLAN</b> LOCATION: 26th & Welton CITY: Denver CO, 80205 FOR: Colorado Black Chambers of Commeres (C.B.C.C.) Carla Madison (303) 298-7641 DATE: April 11, 2008 DRAWN BY: Alex Martinez

**Summary of Devices**

- 6 - Road Work Ahead
- 4 - Road Closed Ahead
- 4 - Detour Ahead
- 3 - T-1 Street Closed To Thu Traffic
- 8 - T-1 Street Closed
- 5 - T-1 Detour Right
- 1 - T-1 Detour Left
- 18 - T-1 Plain
- 8 - Detour Left
- 3 - Detour Right
- 28 - No Parking Signs

**200 Denver Juneteenth Festival**

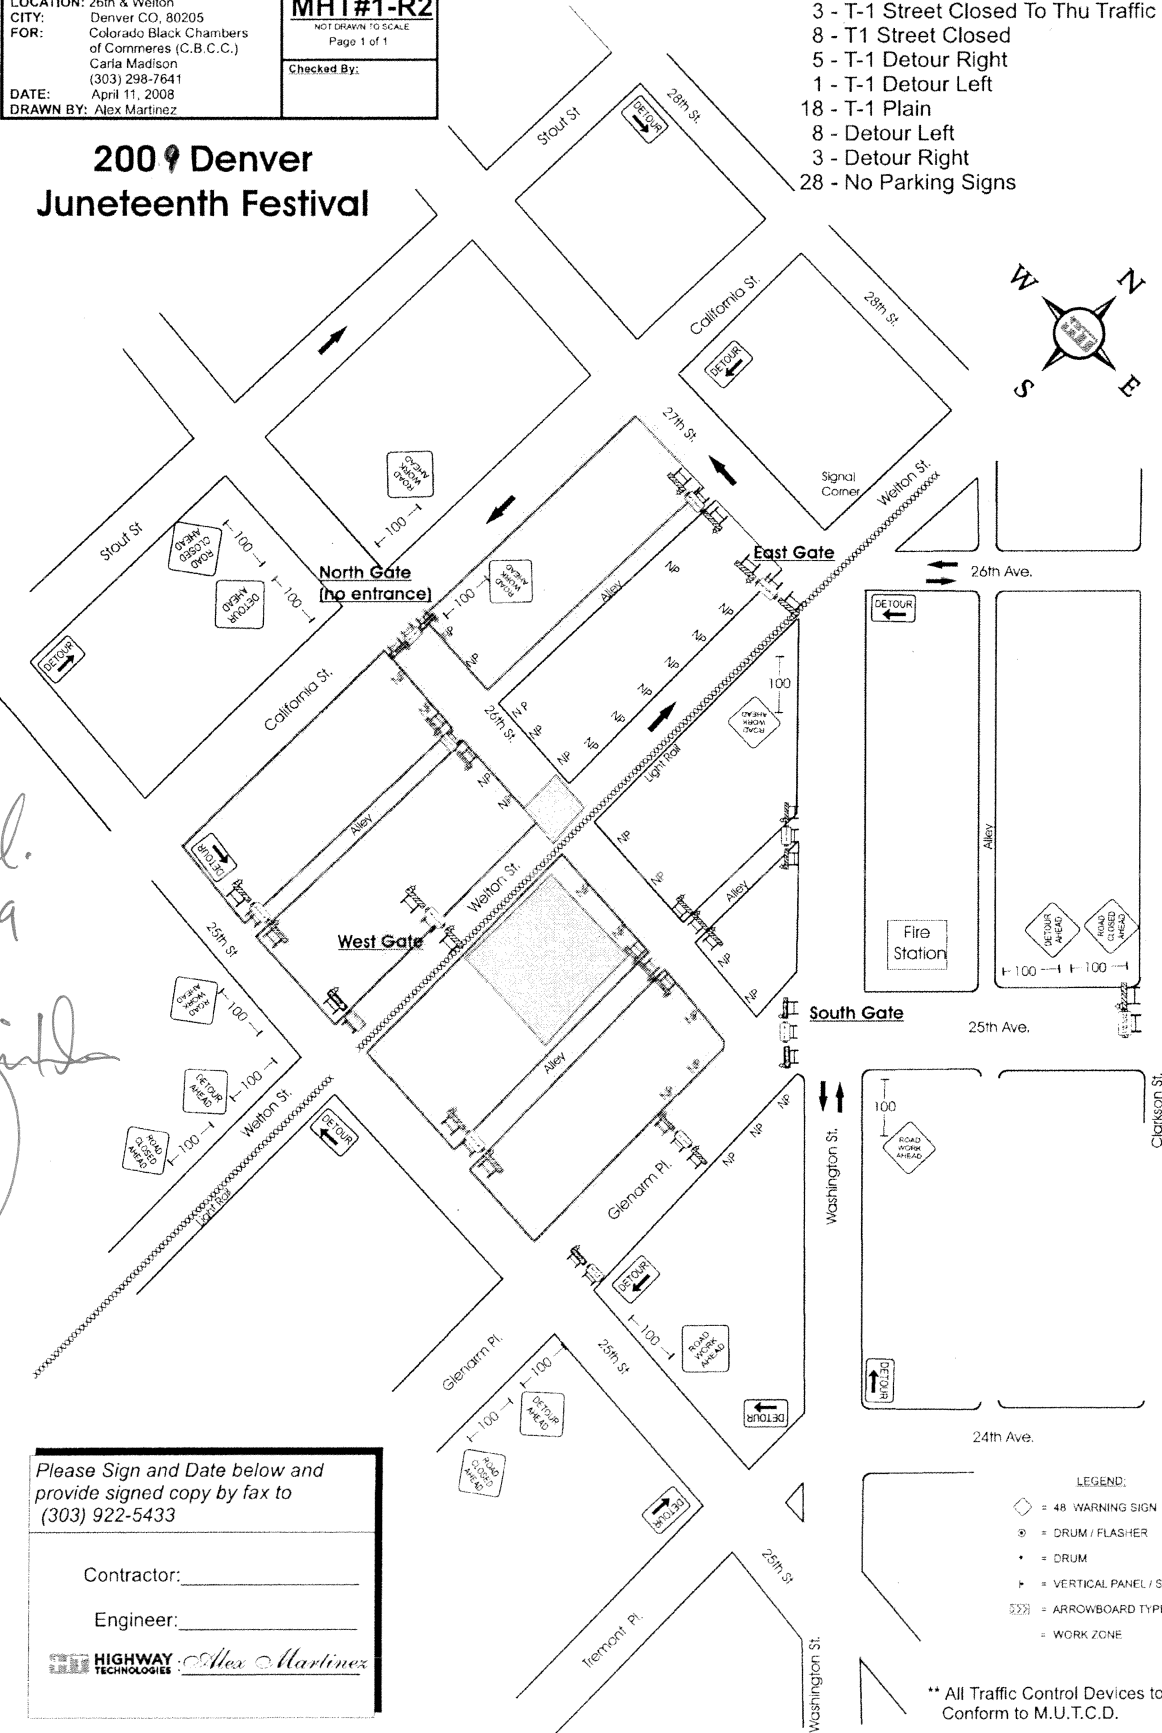


1). Approval.  
 2). 4/28/09

*[Handwritten Signature]*

Please Sign and Date below and provide signed copy by fax to (303) 922-5433

Contractor: \_\_\_\_\_

Engineer: \_\_\_\_\_

 *Alex Martinez*

- LEGEND:**
- ◇ = 48 WARNING SIGN
  - ⊙ = DRUM / FLASHER
  - = DRUM
  - ↑ = VERTICAL PANEL / SIGN
  - ⇄ = ARROWBOARD TYPE - C
  - = WORK ZONE

\*\* All Traffic Control Devices to Conform to M.U.T.C.D.

