



HIGHWAY TECHNOLOGIES

Traffic Control Division
 2385 South Lipan St.
 Denver, CO 80232
 Phone: (303) 922-7815
 Fax: (303) 922-5433

Rental . Sales . Service

Traffic Control - Sign Manufacturing & Installation -
 Guardrail Sales & Installation -
 Pavement Marking - Contractor Supplies


TRAFFIC CONTROL PLAN

Location: Steele St. and 2nd Ave.
 City: Denver, CO 80206
 For: Red Rock Company, Inc.
 Mike Melley 480.242.6147
 Date: July 21, 2009
 Drawn By: Tina Smith
 Job Name: Skirt Chaser 5K

MHT #1

NOT DRAWN TO SCALE

REVISED 7-21-09

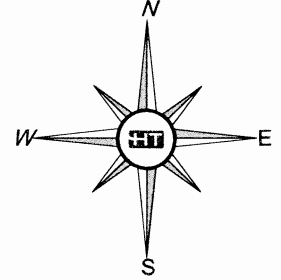


Skirt Chaser 5K Steel Street Closure

Summary of Devices

- 25 - No Parking
- 2 - 48" Road Closed Ahead
- 2 - T-3 Road Closed/Double Detour
- 6 - T-1 Saws
- 2 - No Right Turn
- 2 - No Left Turn

No Parking signs to be
 Delivered 24 Hours in Advance.

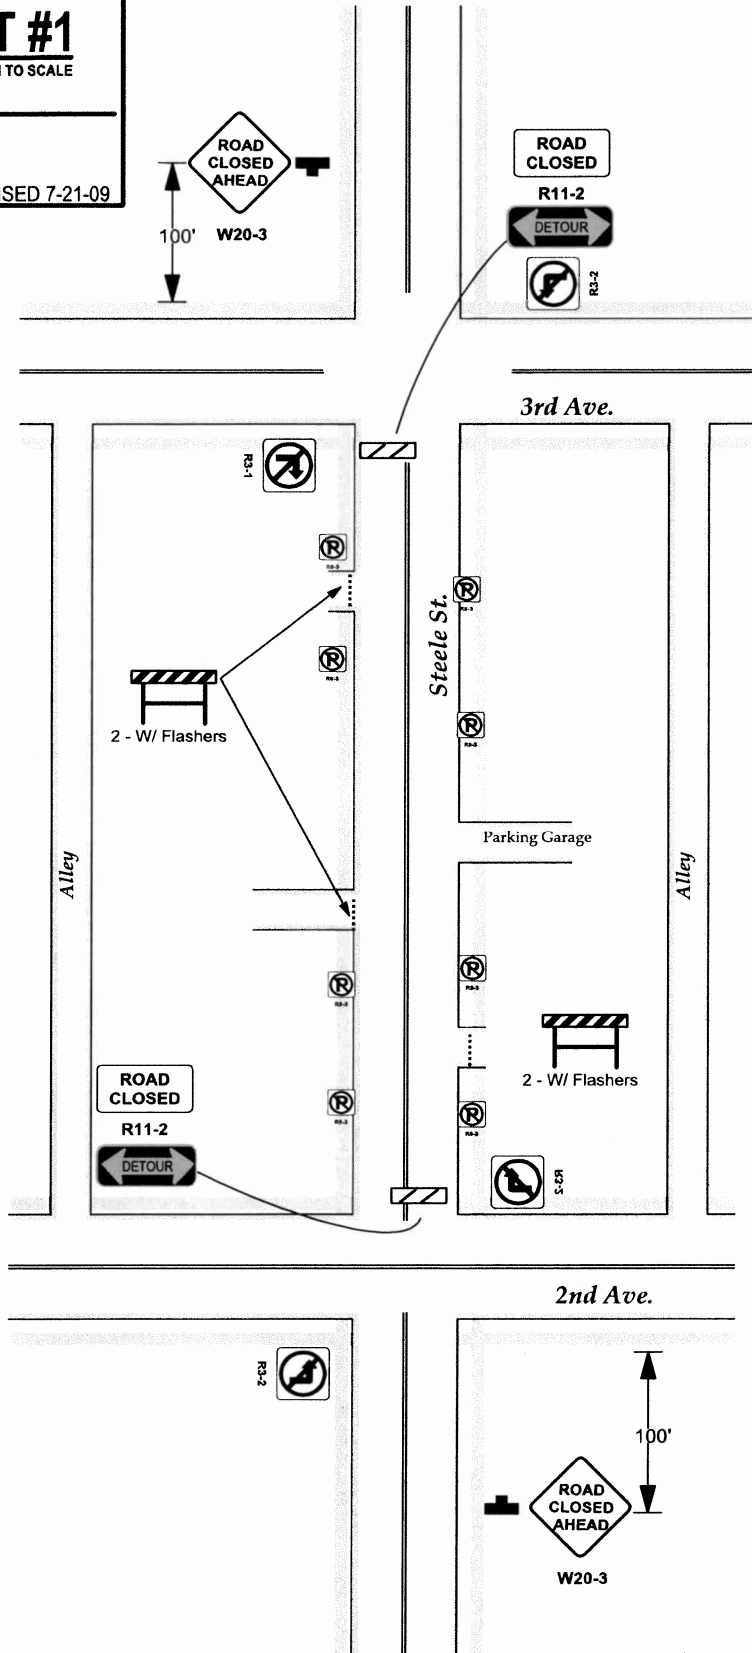

Please Sign & Date below &
 provide signed copy by fax to:
 (303) 922-5433

Contractor: _____


Engineer: _____

HT HIGHWAY TECHNOLOGIES Tina Smith

*All Devices to Conform
 to the MUTCD*



Skirt Chaser
Course Map (Rev 2)
08-29-2009

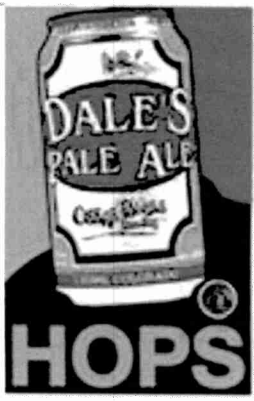

the **SKIRTCHASER**
 race series