

Site Plan Requirements:



- Dimension overall parking lot
- Dimension typical parking stall width & depth
- Dimension all ingress, egress, and drive aisles
- Identify all existing structures on the zone lot
- Number all parking stalls
- Provide parking lot area in square feet
- Label all public streets and alleys
- Provide north arrow
- Provide common scale
- Provide site address
- Provide applicant/company name
- Provide date drawn
- Special Event Name
- Special Event Dates
- Identify all existing mechanical equipment (e.g. exterior structures such as transformers and ground mounted A/C units)

Site Legend

----- Zone Lot Line

Required Zoning Site Information

Zone District	G-MS-3
Zone Lot Size (Gross Area)	32,375
Existing Structure (GFA)	8,262
Primary Use(s)	Retail Sales
Standard Parking Spaces Provided	68
Compact Parking Spaces Provided	0
Accessible Parking Spaces Provided	2
Total Parking Spaces Provided	70
Special Event Parking Spaces Provided	49

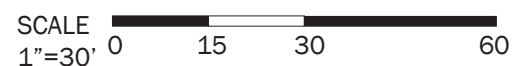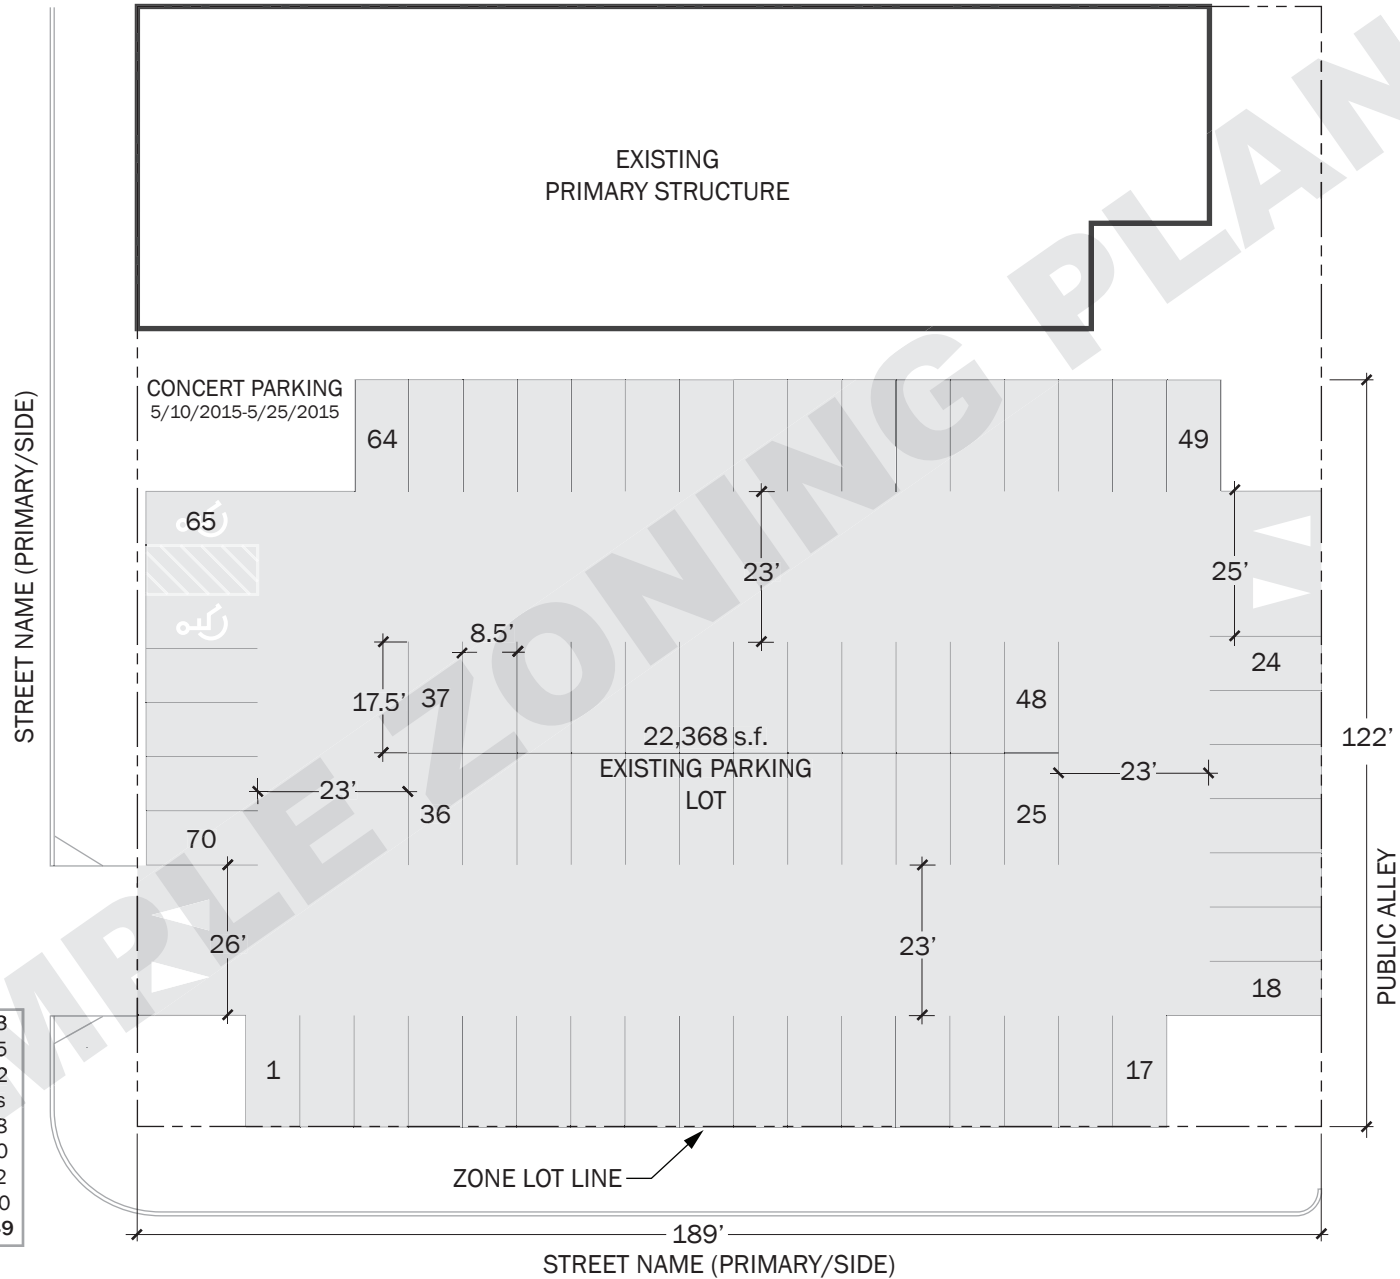

TENANT BUSINESS NAME
SITE ADDRESS
APPLICANT NAME
DATE