








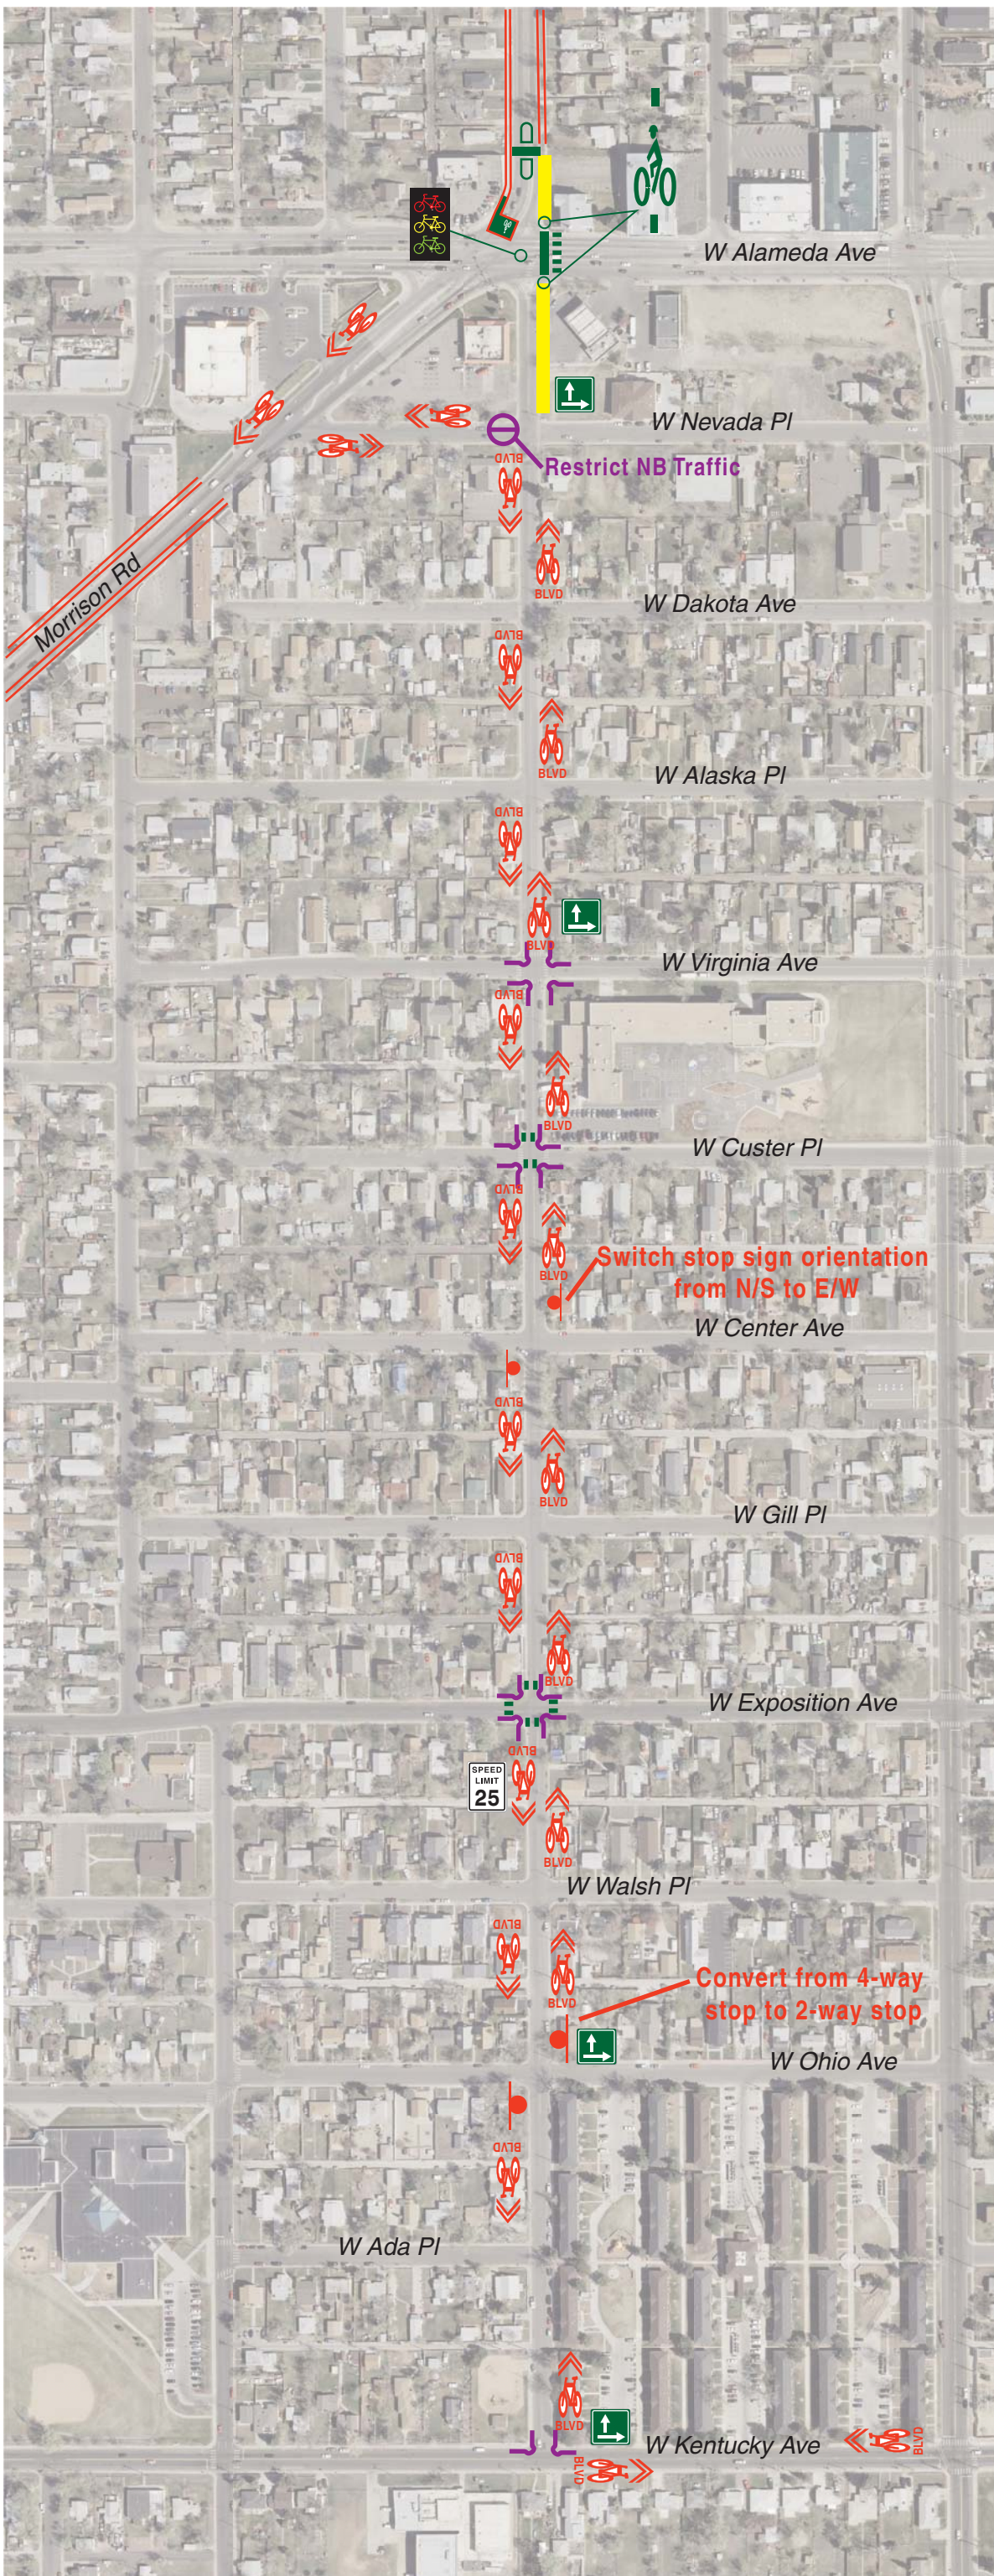


## Alternative 2 Bike Boulevard Concept









### Prioritize Bicycle Travel

-  Shared Lane Pavement Markings (Kentucky to Nevada Pl.)
-  Stop sign re-orientation
-  Bike Lane



### Signage

-  Speed Limit sign
-  Identification Signs (Alameda to Kentucky; add to street name signs)
-  Wayfinding signs
-  Warning Signs (type and location TBD)

### Intersection and Crossing Treatments

-  Bicycle Detection
-  Bicycle Leading Interval
-  Crossing Islands
-  Colored Concrete Cross-bike
-  Crosswalk
-  Bike Box

### Traffic Calming

-  Restrict Movements
-  Curb Extensions

### Other Treatments

-  2-way Sidepath

NOTE: Graphical depiction only; design elements are not to scale.