


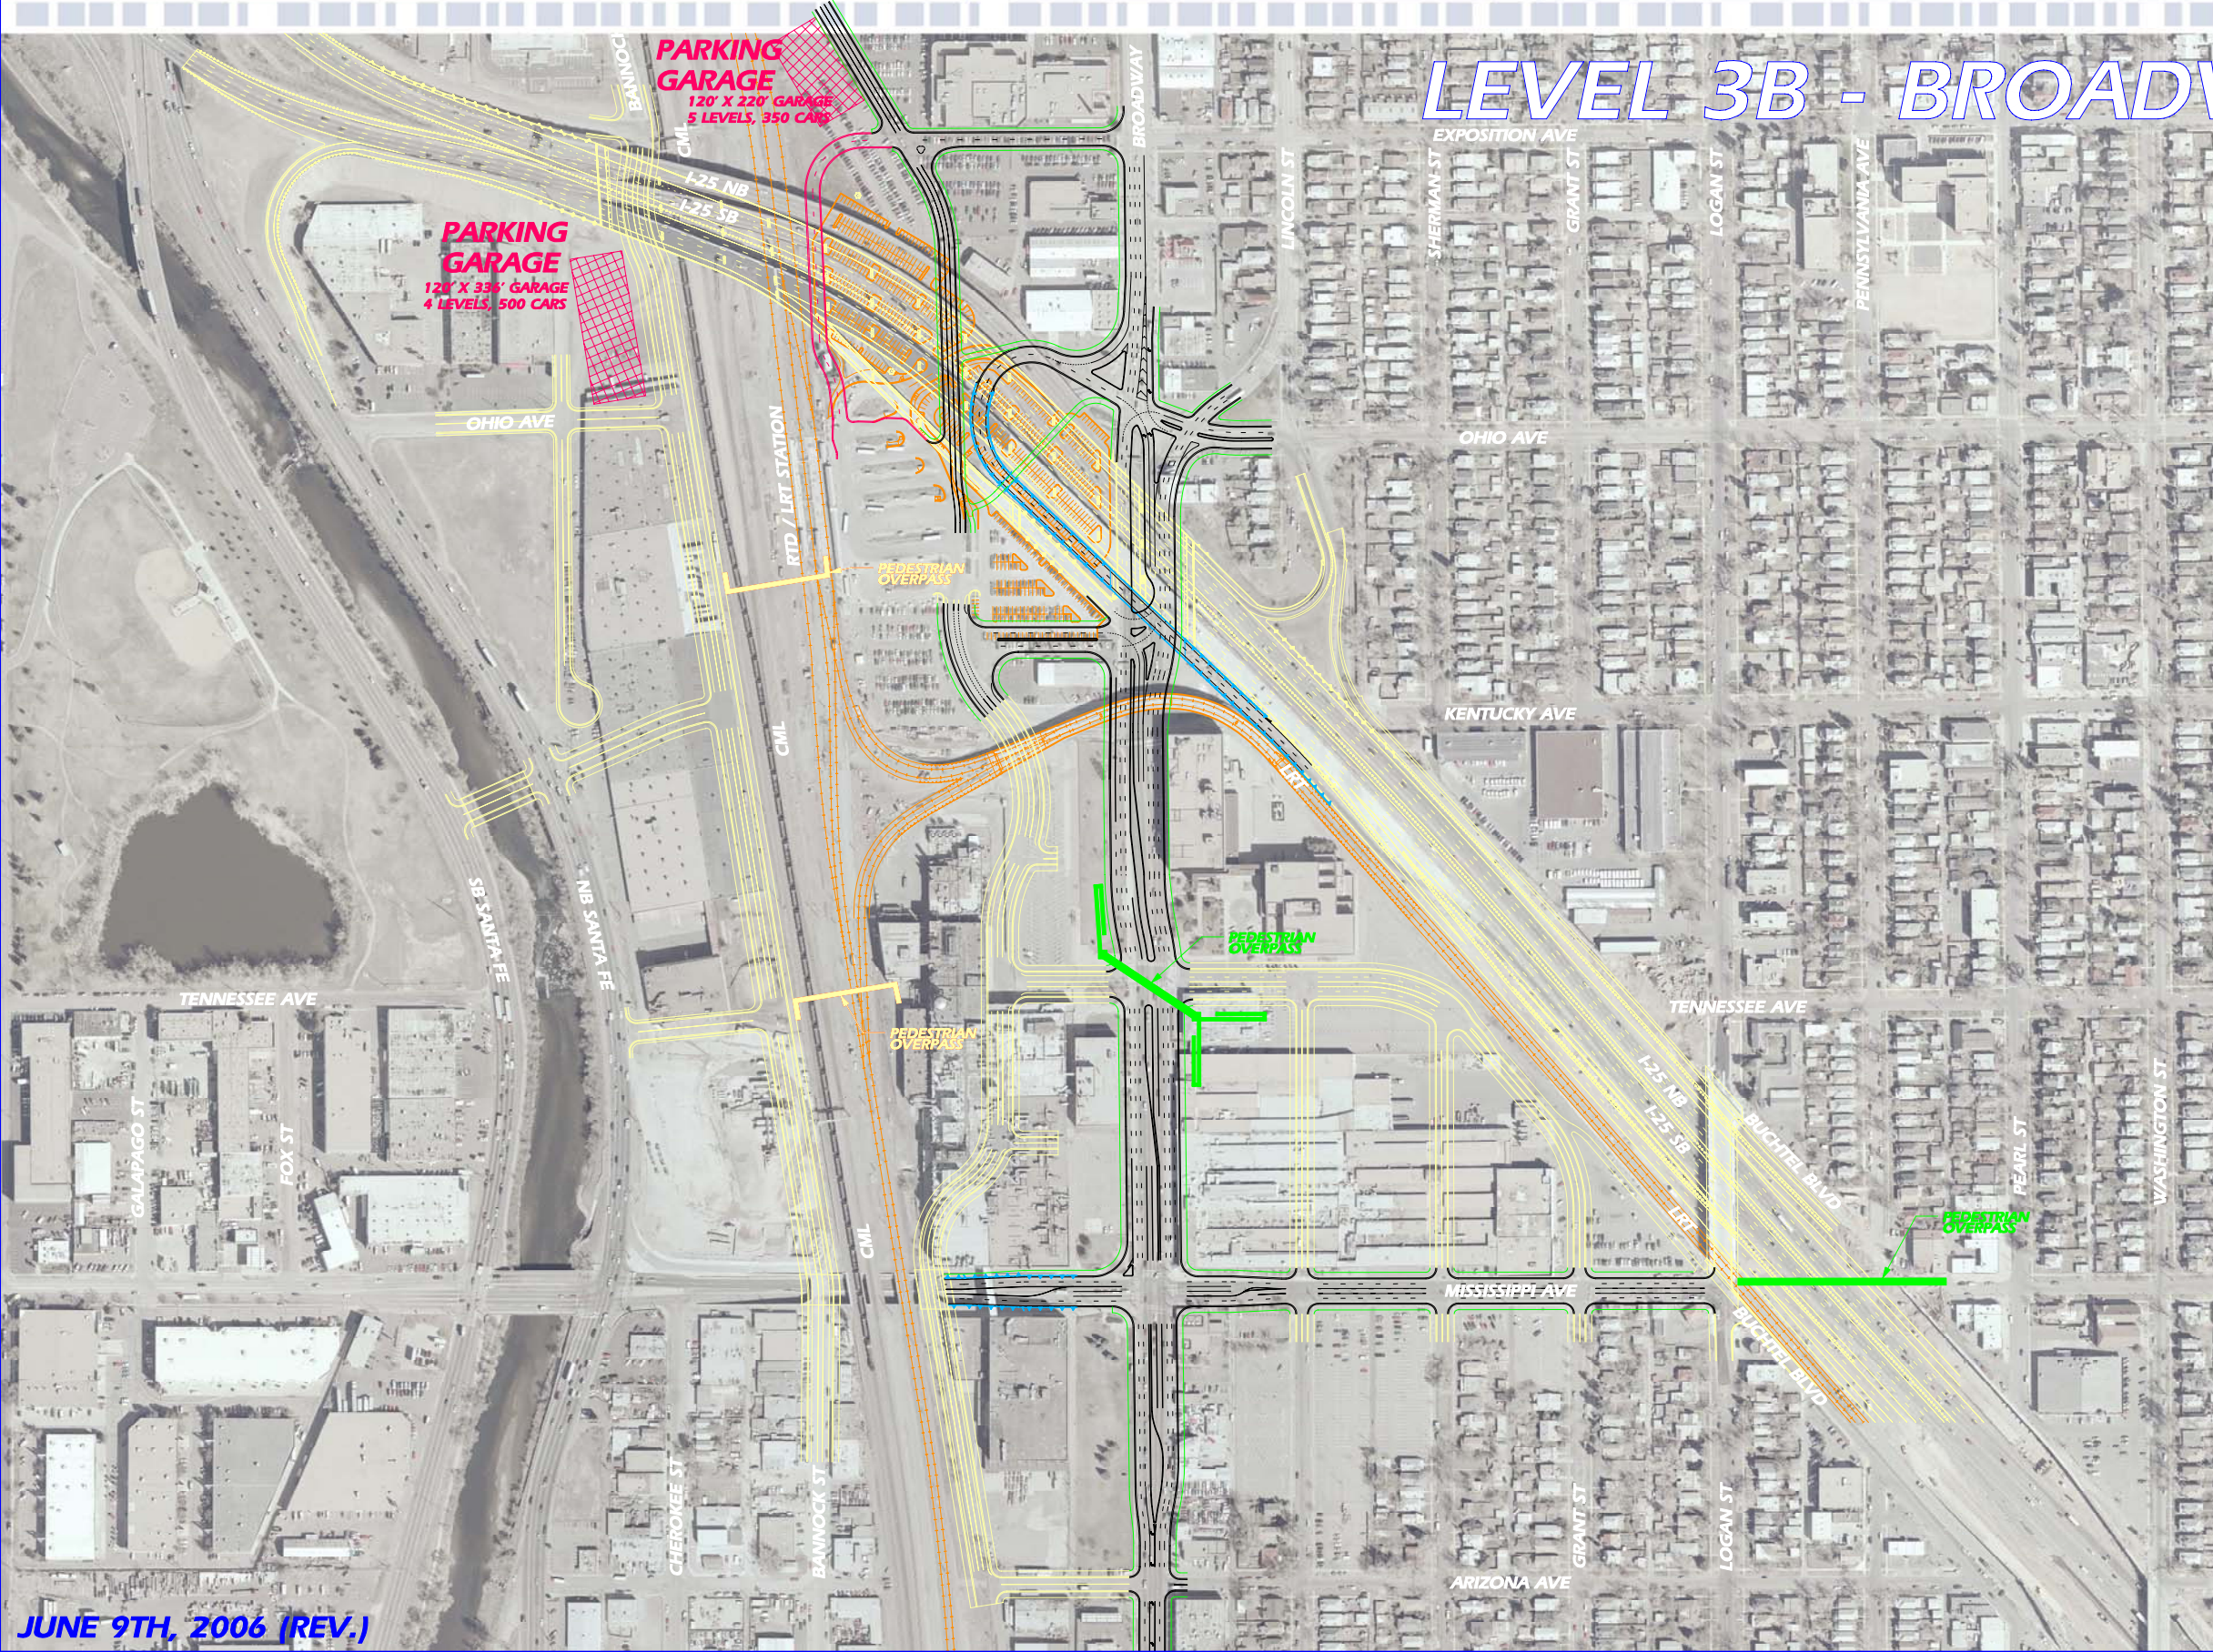

## LEVEL 3B - BROADWAY WIDENING



**TRANSIT NOTE:**  
 1. OPTION 90 - FIXED-ROUTE BUS SERVICE ENHANCEMENTS BEYOND FASTRACKS.

- LEGEND:**
- 2030 ROADWAY / PEDESTRIAN PLAN
  - 2030 TRANSIT PLAN
  - PROPOSED TRANSIT IMPROVEMENTS
  - PROPOSED ROADWAY IMPROVEMENTS
  - PROPOSED STRUCTURE / WALL / BUILDING IMPROVEMENTS
  - PEDESTRIAN / BIKEWAY FACILITIES

