



LEVEL 3B - MULTI-WAY BOULEVARD

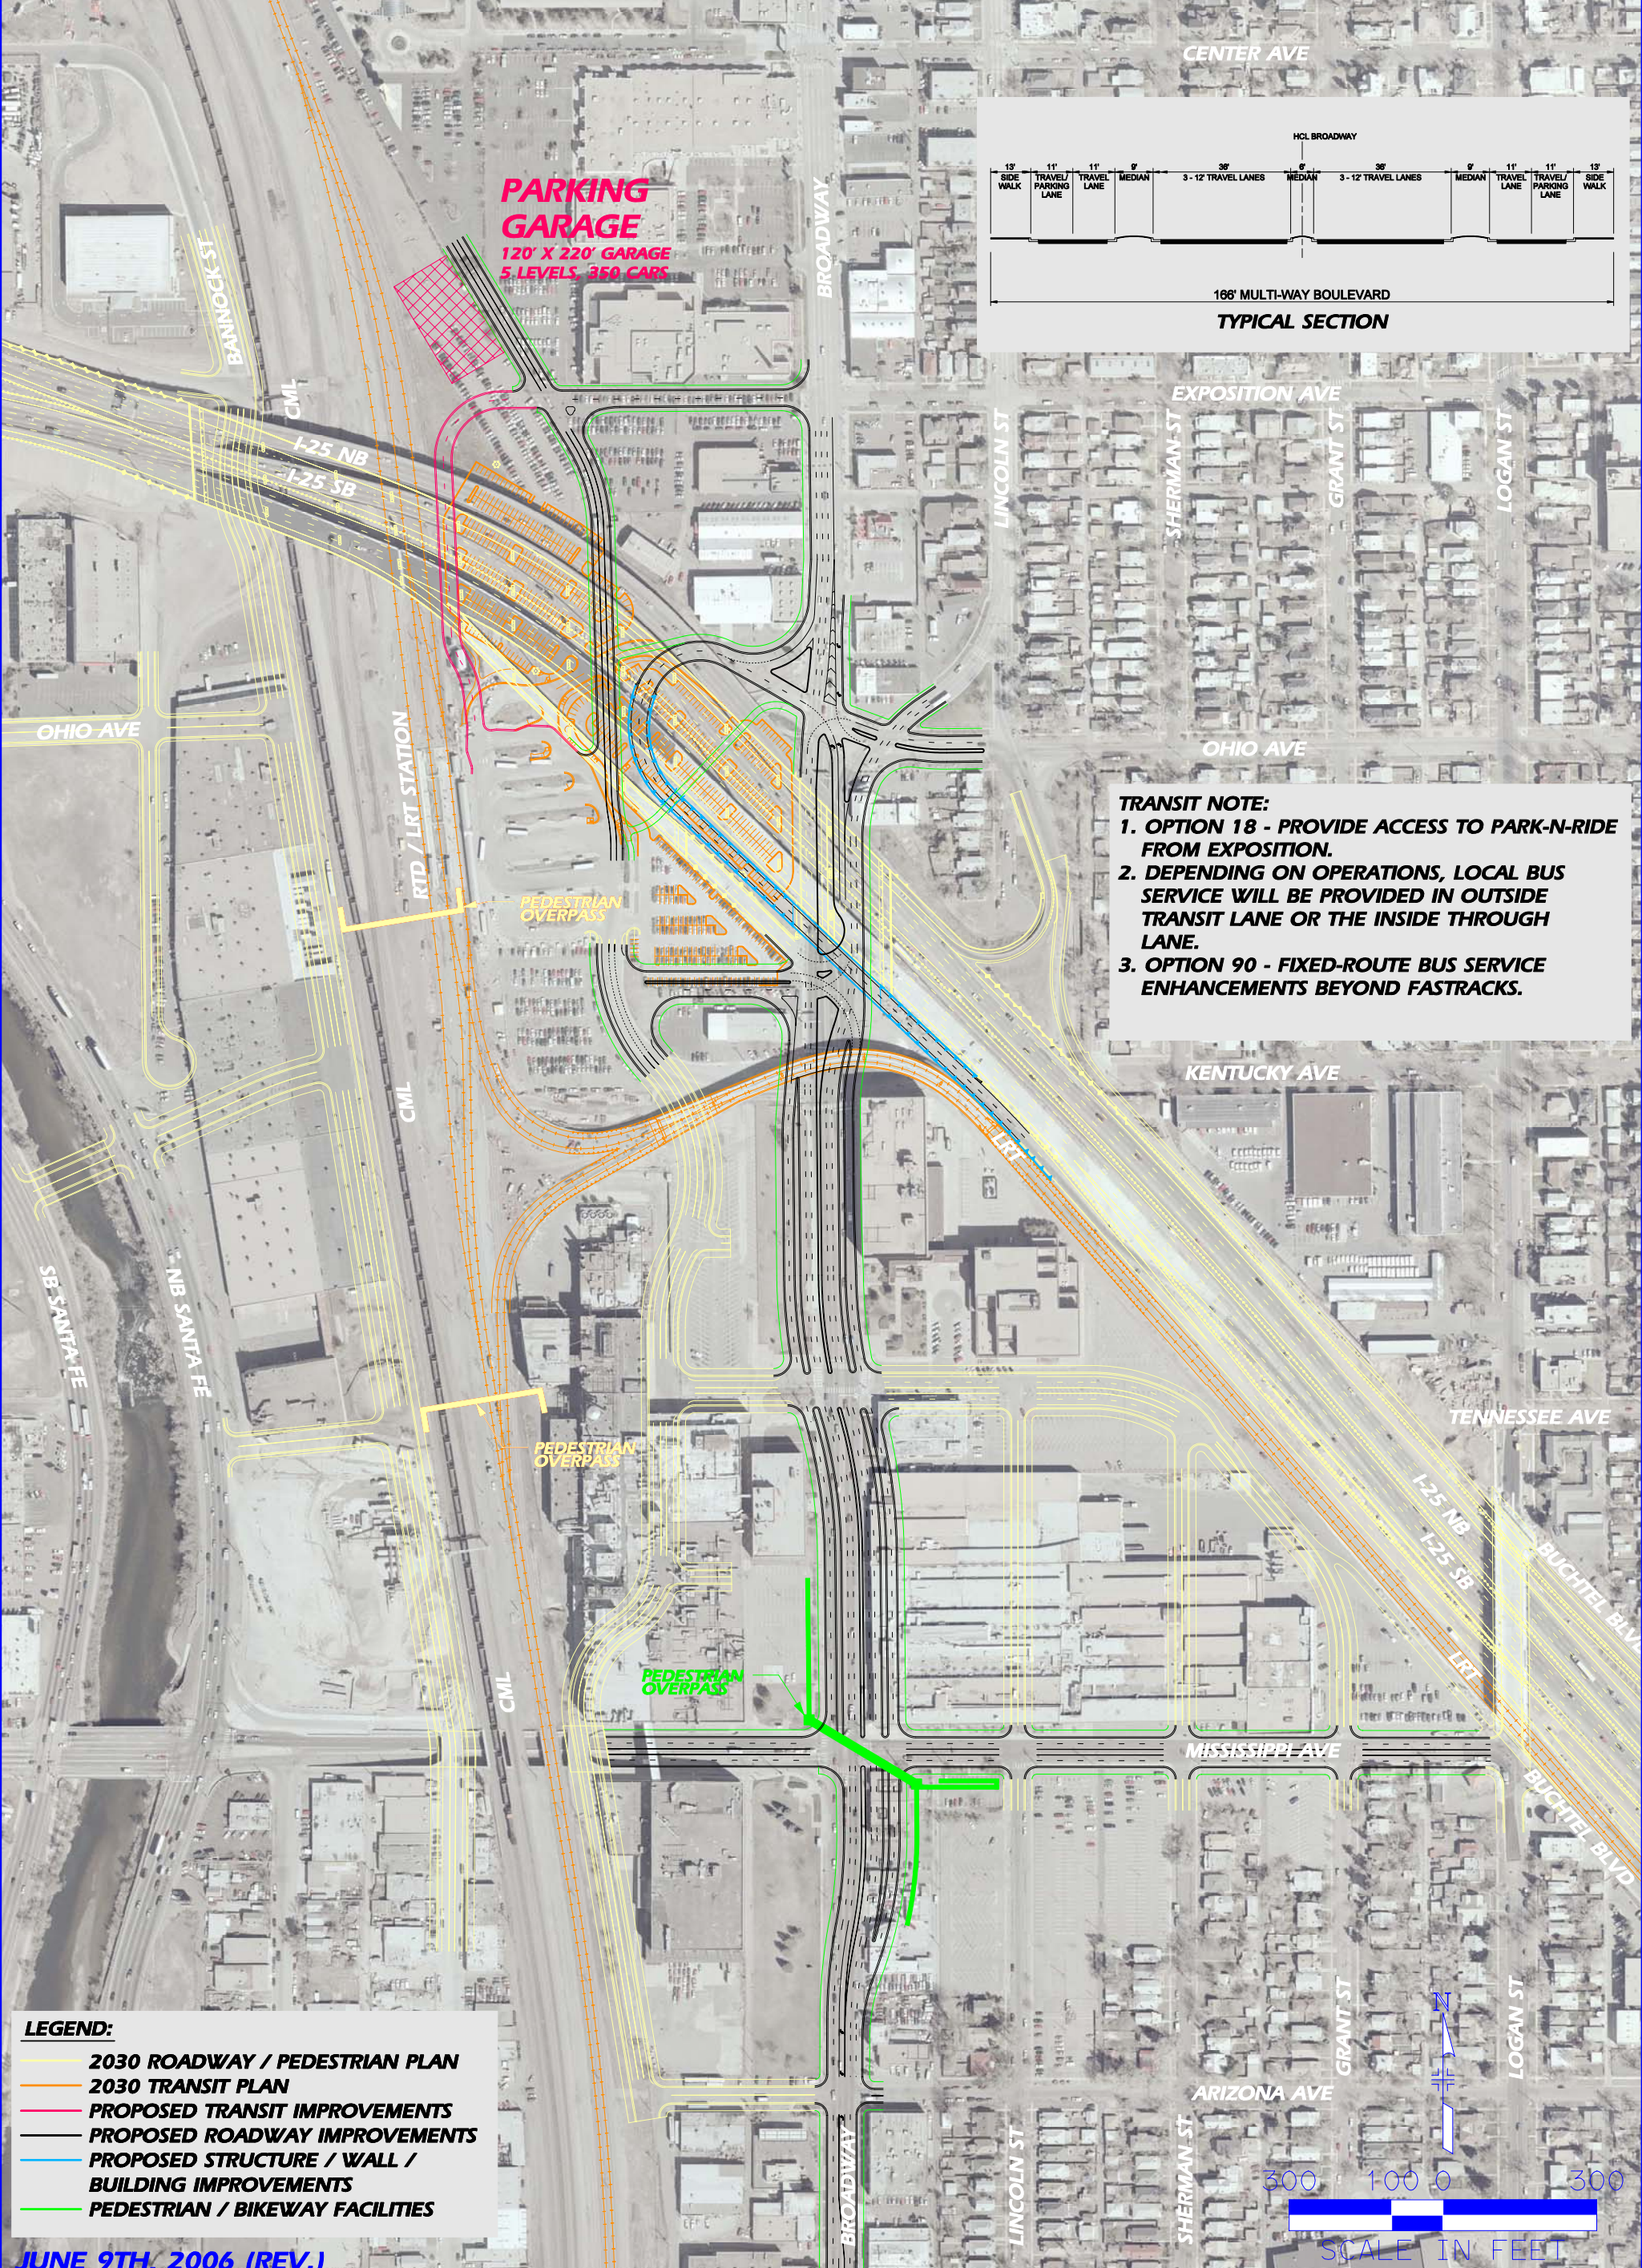

PARKING GARAGE
 120' X 220' GARAGE
 5 LEVELS, 350 CARS

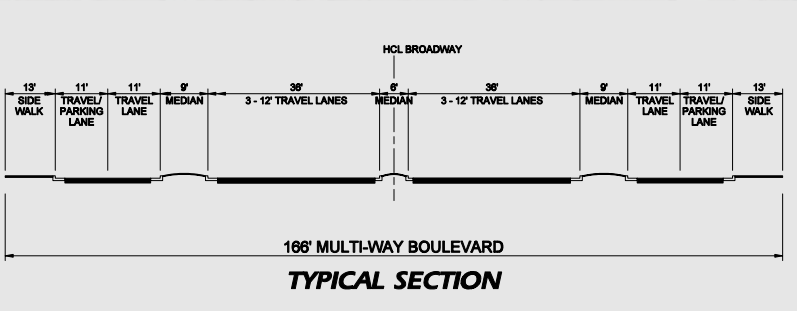

TRANSIT NOTE:

1. OPTION 18 - PROVIDE ACCESS TO PARK-N-RIDE FROM EXPOSITION.
2. DEPENDING ON OPERATIONS, LOCAL BUS SERVICE WILL BE PROVIDED IN OUTSIDE TRANSIT LANE OR THE INSIDE THROUGH LANE.
3. OPTION 90 - FIXED-ROUTE BUS SERVICE ENHANCEMENTS BEYOND FASTRACKS.

LEGEND:

- 2030 ROADWAY / PEDESTRIAN PLAN
- 2030 TRANSIT PLAN
- PROPOSED TRANSIT IMPROVEMENTS
- PROPOSED ROADWAY IMPROVEMENTS
- PROPOSED STRUCTURE / WALL / BUILDING IMPROVEMENTS
- PEDESTRIAN / BIKEWAY FACILITIES

