





SIGNS

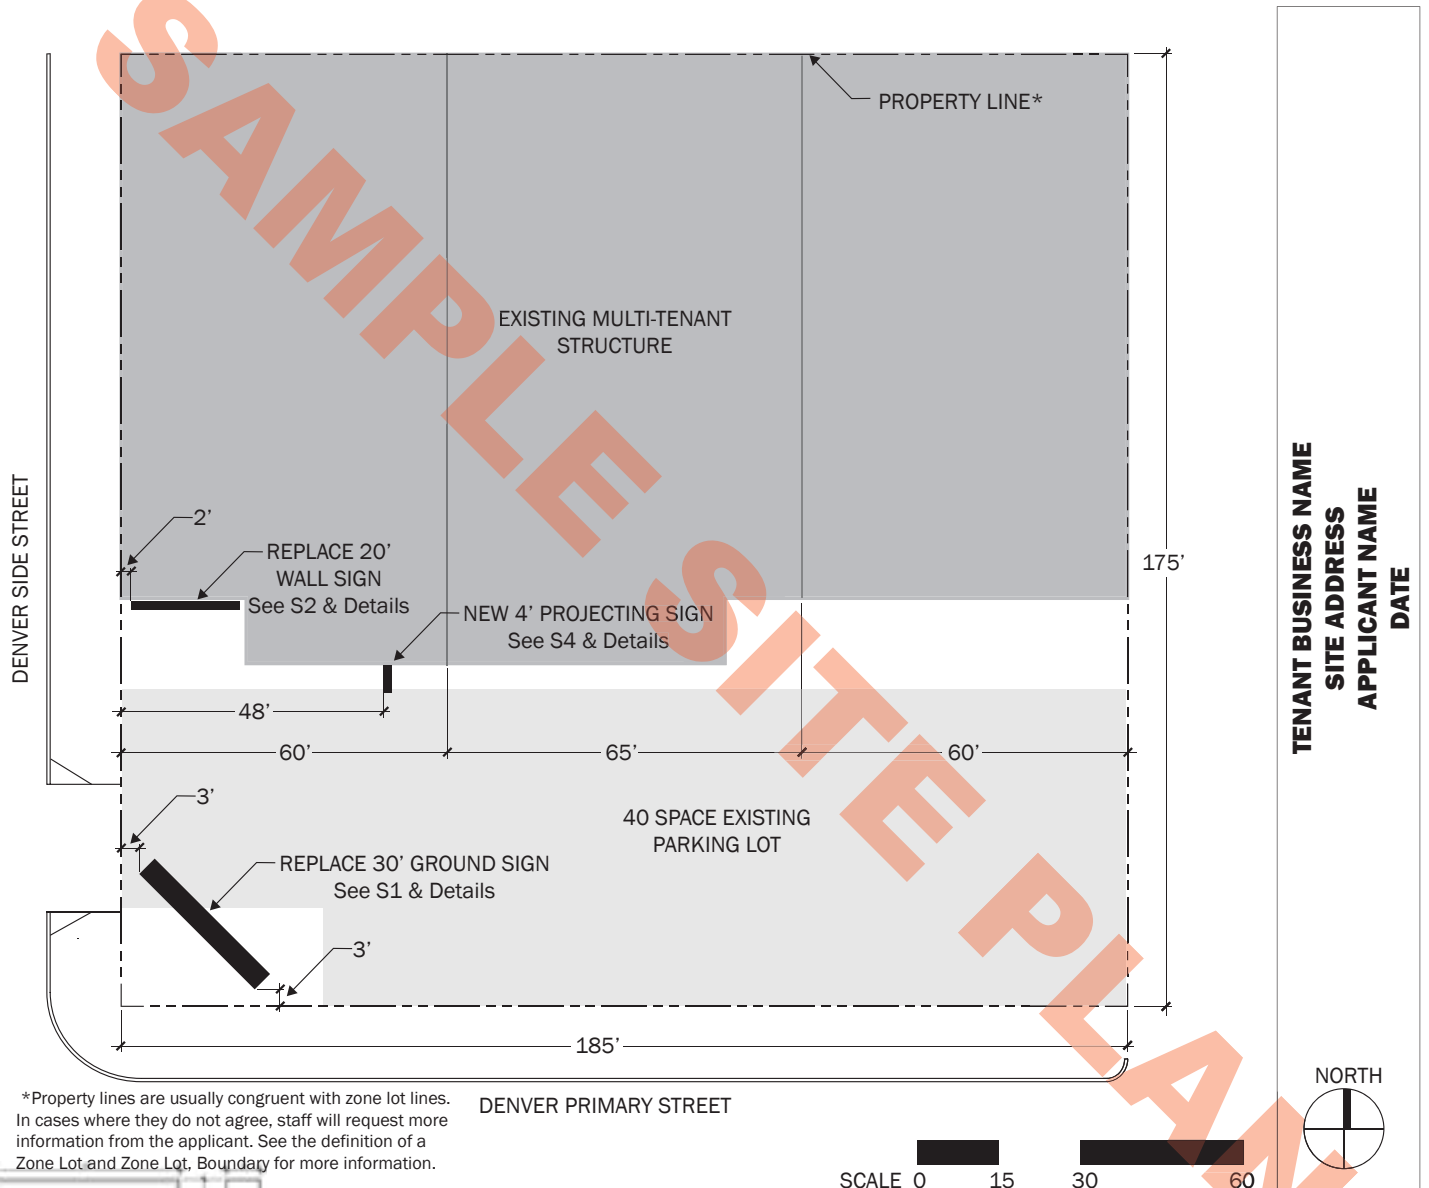

*Property lines are usually congruent with zone lot lines. In cases where they do not agree, staff will request more information from the applicant. See the definition of a Zone Lot and Zone Lot, Boundary for more information.

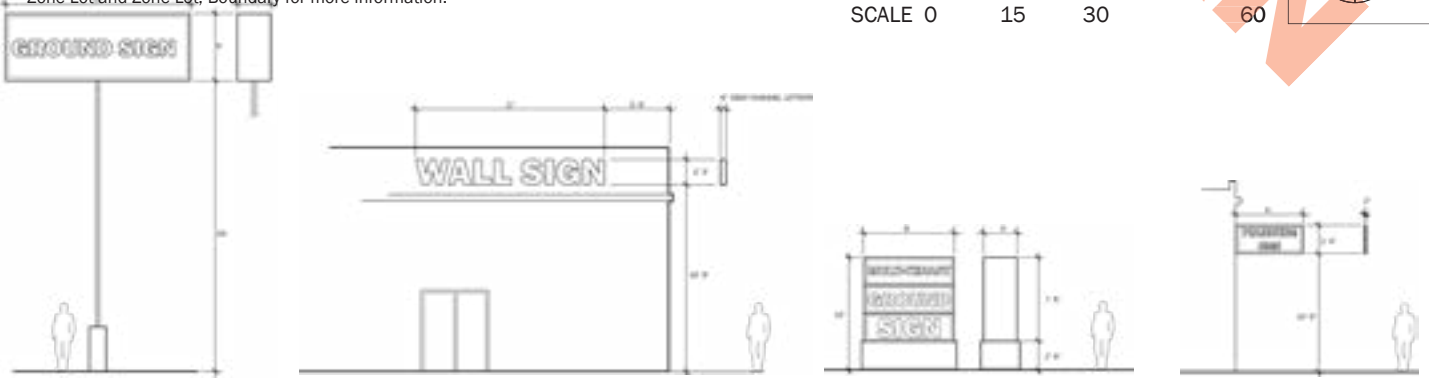

www.denvergov.org/developmentservices